


Notes:

1. ALL DIMENSIONS ARE IN MILLIMETRES AND LEVELS ARE IN METRES UNLESS OTHERWISE NOTED.
2. THIS DRAWING SHALL NOT BE SCALED ON PRINT OR ELECTRONICALLY. FIGURED DIMENSIONS SHALL BE CONSIDERED.
3. THIS DRAWING SHALL BE READ IN CONJUNCTION WITH ALL ARCHITECTS, SERVICE ENGINEERS AND RELEVANT DETAILS AND DRAWINGS.
4. ALL RELEVANT DETAILS, LEVELS AND DIMENSIONS ARE TO BE CHECKED ON SITE PRIOR TO COMMENCEMENT OF WORK. ANY DISCREPANCIES ARE TO BE BROUGHT TO THE ATTENTION OF THE ARCHITECT IMMEDIATELY.
5. THE ARCHITECT ACCEPTS NO RESPONSIBILITY FOR ERRORS RESULTING FROM MISINTERPRETATION OF THE DRAWINGS.
6. ALL WORK TO BE CARRIED OUT STRICTLY IN ACCORDANCE WITH NATIONAL BUILDING REGULATIONS AND LOCAL AUTHORITY REGULATIONS.

طبقا للقرار الوزاري الصادر برقم ١٨١
٢٠٢٤/٢/٢٢
طبقا للمخطط المعتمد برقم ١٠٦٥٤
٢٠٢٤/٢/٢٧
يتم الالتزام بقيد ارتفاع القوات المسلحة
رقم الطلب رقم الترخيص قسيمة سداد
٢٠٢٤ ٢٠٢٤ ٢٠٢٤
روجع معماريا

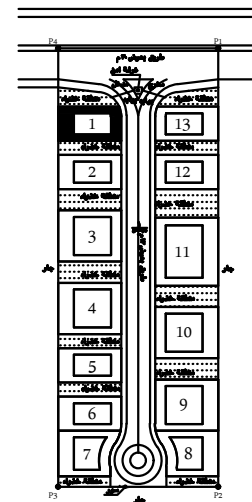

جمهورية مصر العربية
هيئة المجتمعات العمرانية الجديدة
جهاز تنمية مدينة ٦ أكتوبر

Client:

اشرف عبد الفتاح طاهر القاضي

Project:

RESIDENTIAL BUILDING

13 / A

Region 9 Green October

Project Description:

كمبوند سكني - فيلات منفصلة
قطعة رقم (١)

Title:

BASEMENT FLOOR PLAN

Purpose of Issue: FOR APPROVAL

Status: FOR APPROVAL

Drawn by:

Checked by:

Approved by:

Project number

Scale

Original drawing sheet size


Drawing number

1:50


A2


Rev.

A

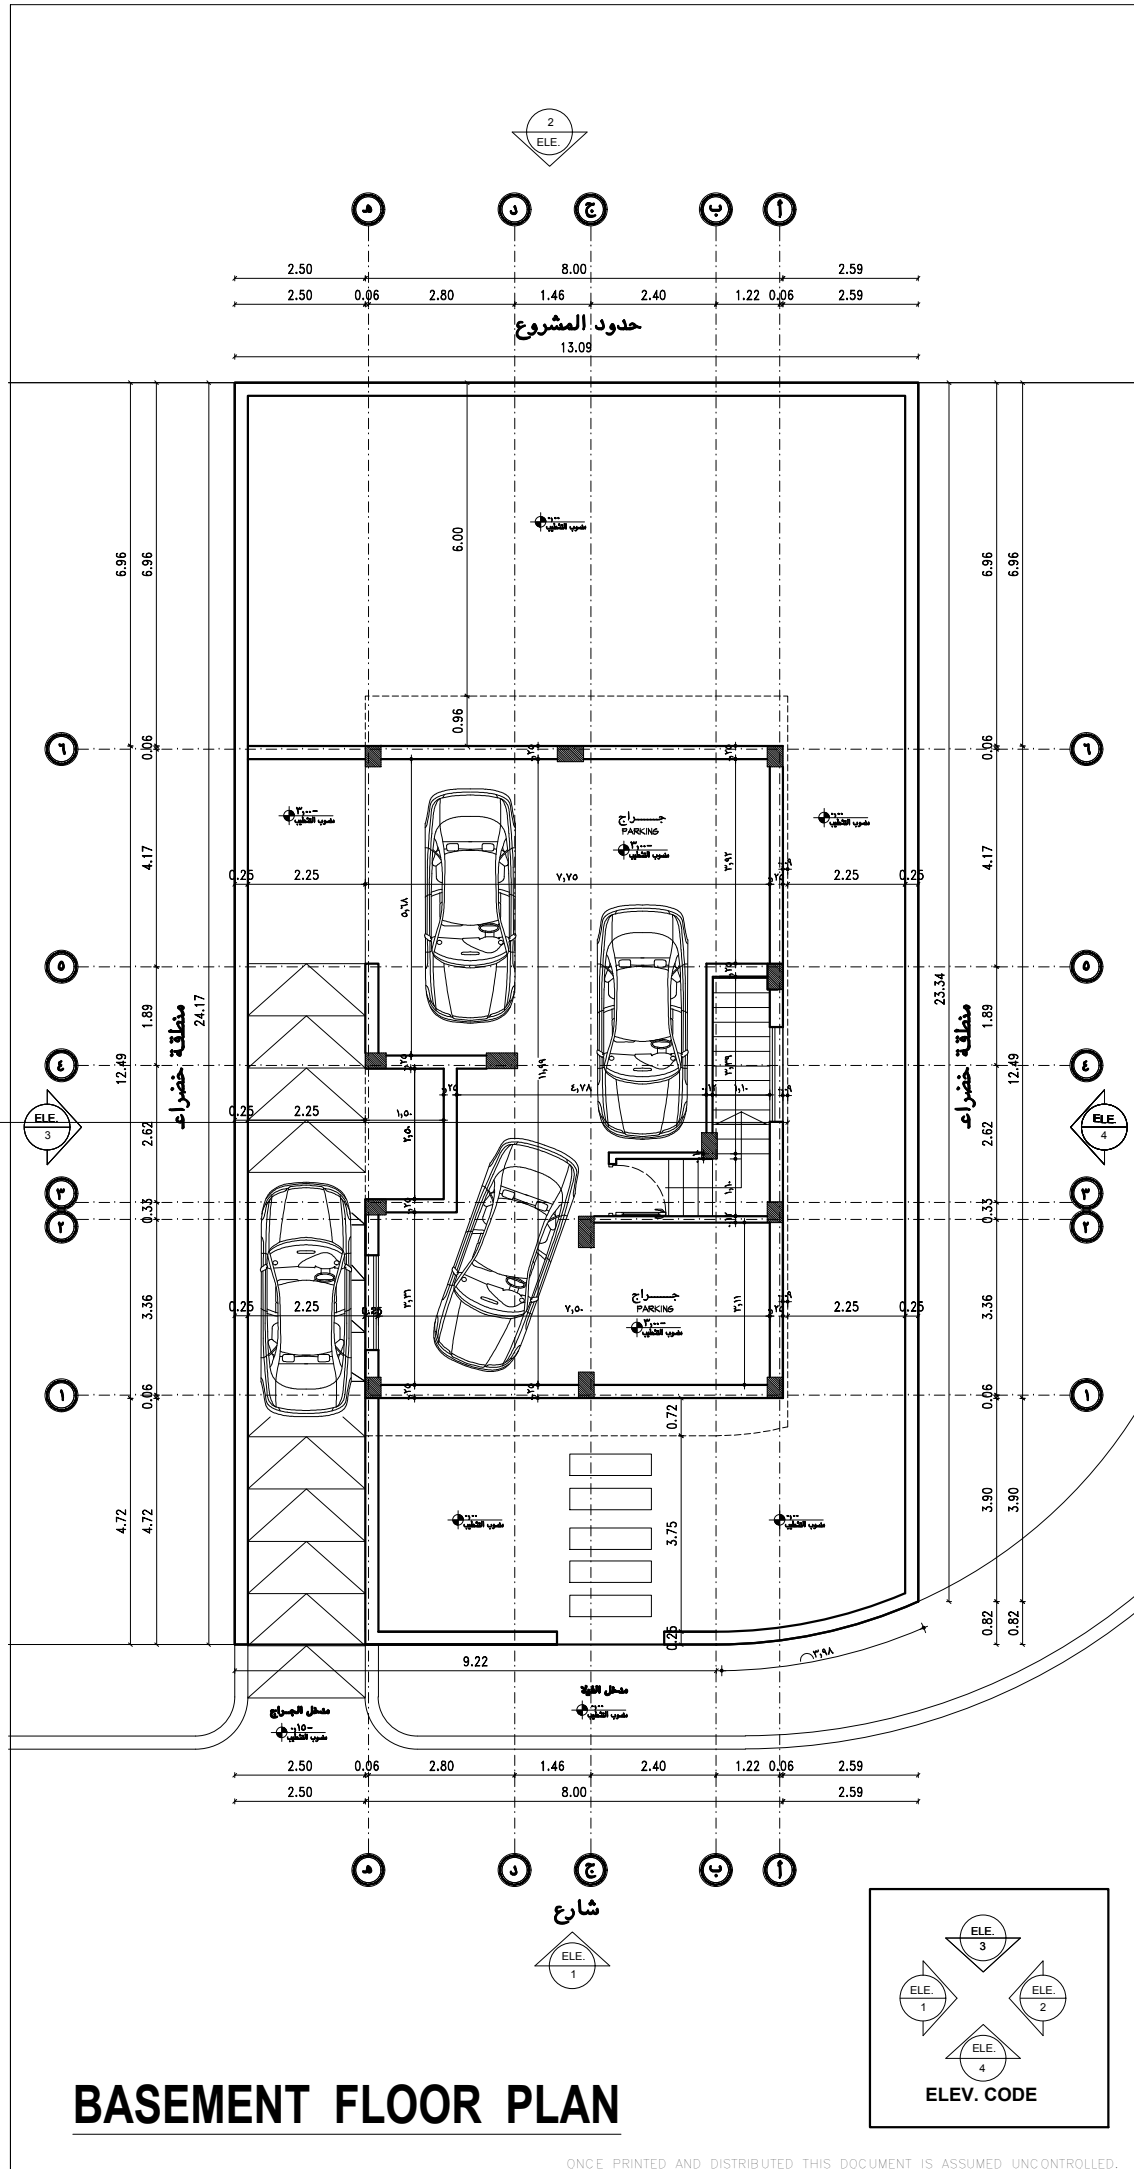

BASEMENT FLOOR PLAN

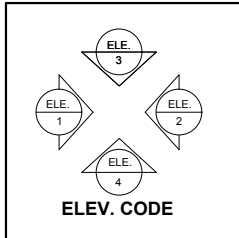

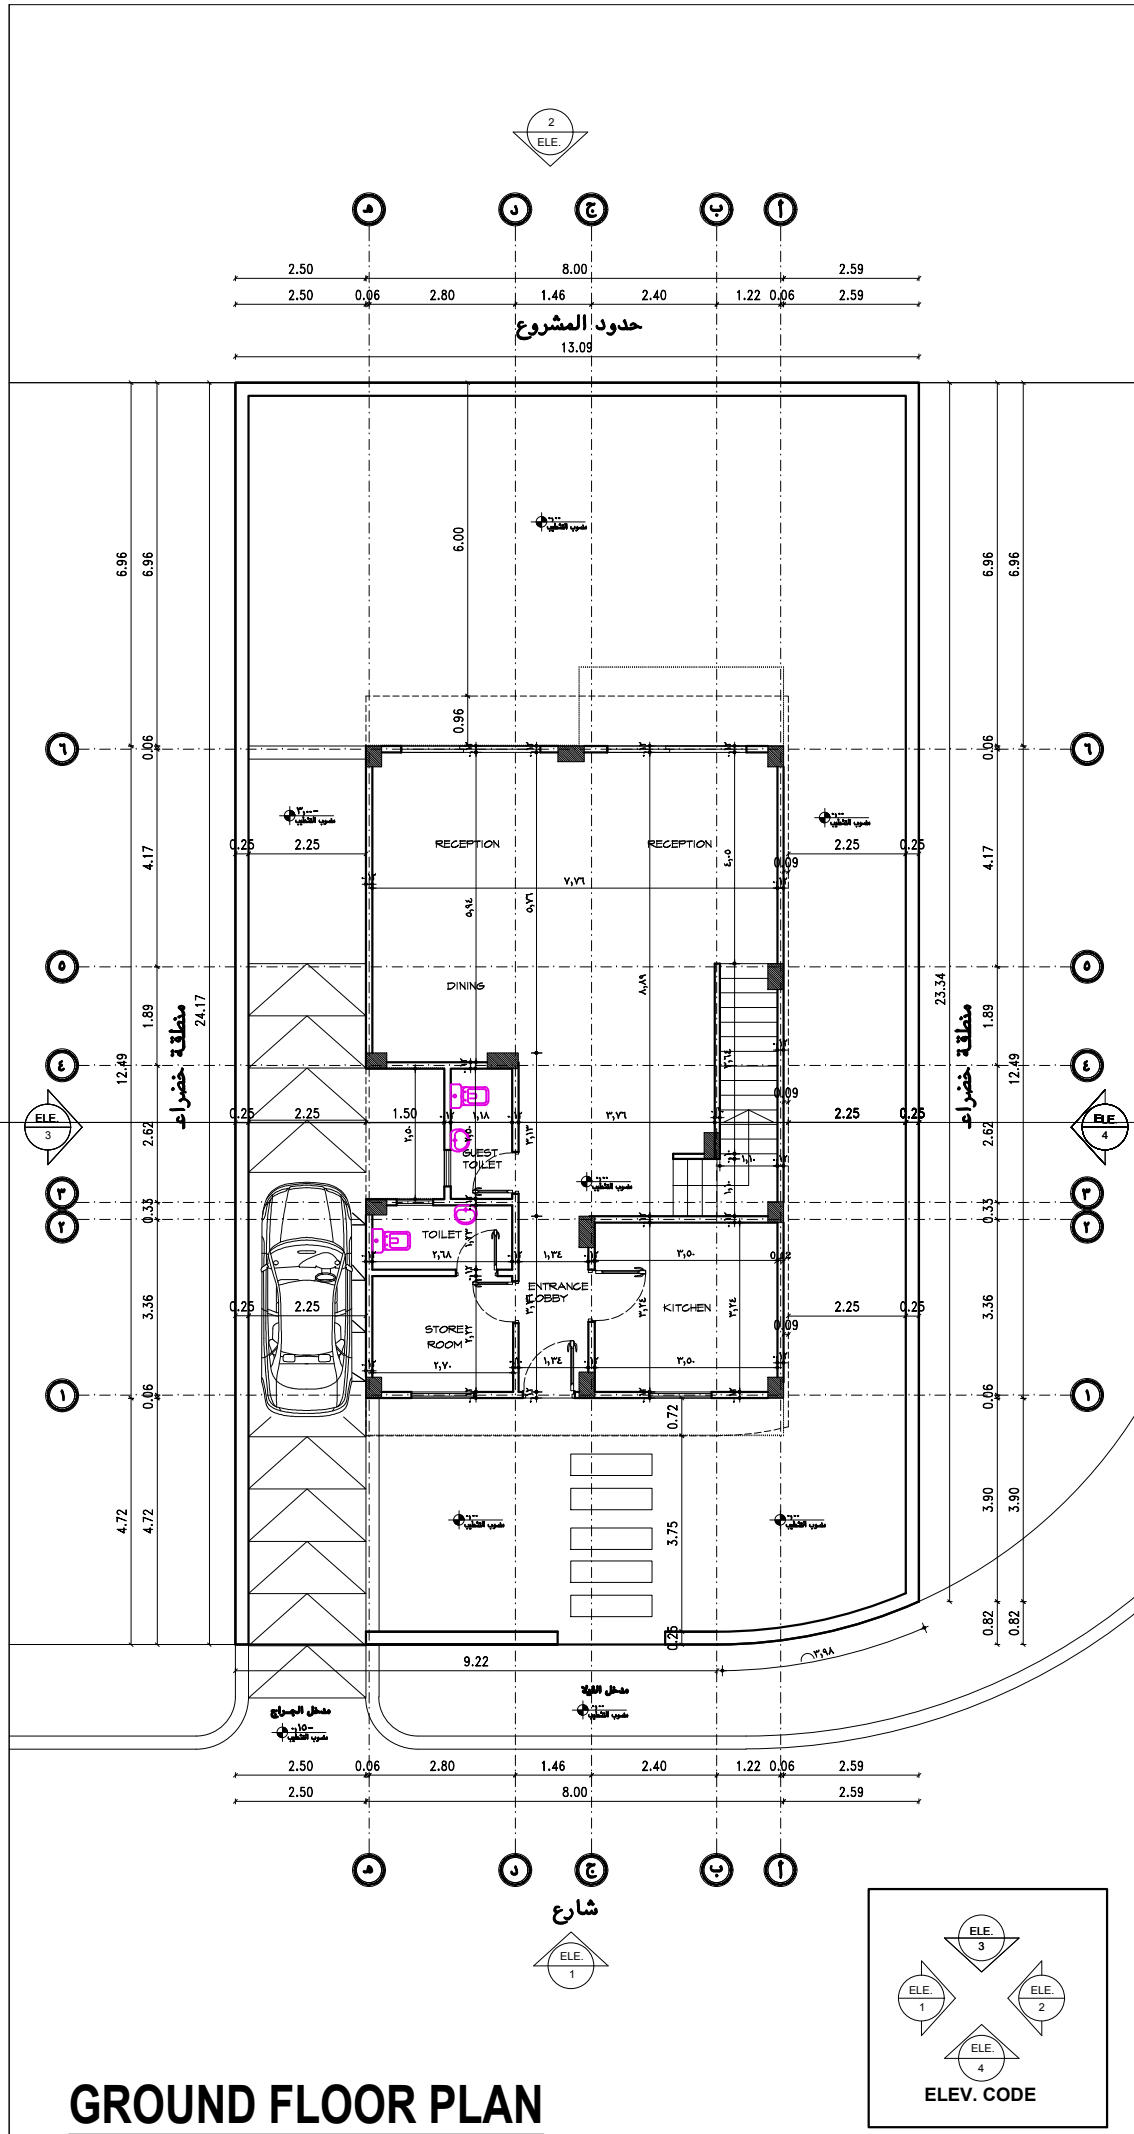

GROUND FLOOR PLAN

ONCE PRINTED AND DISTRIBUTED THIS DOCUMENT IS ASSUMED UNCONTROLLED.


All rights reserved. No part of this drawing may be reproduced or transmitted in any form by any means without written permission of the copyright holder.

Municipality Approval

Notes:

1. ALL DIMENSIONS ARE IN MILLIMETRES AND LEVELS ARE IN METRES UNLESS OTHERWISE NOTED.
2. THIS DRAWING SHALL NOT BE SCALED ON PRINT OR ELECTRONICALLY. FIGURED DIMENSIONS SHALL BE CONSIDERED.
3. THIS DRAWING SHALL BE READ IN CONJUNCTION WITH ALL ARCHITECTS, SERVICE ENGINEERS AND RELEVANT DETAILS AND DRAWINGS.
4. ALL RELEVANT DETAILS, LEVELS AND DIMENSIONS ARE TO BE CHECKED ON SITE PRIOR TO COMMENCEMENT OF WORK. ANY DISCREPANCIES ARE TO BE BROUGHT TO THE ATTENTION OF THE ARCHITECT IMMEDIATELY.
5. THE ARCHITECT ACCEPTS NO RESPONSIBILITY FOR ERRORS RESULTING FROM MISINTERPRETATION OF THE DRAWINGS.
6. ALL WORK TO BE CARRIED OUT STRICTLY IN ACCORDANCE WITH NATIONAL BUILDING REGULATIONS AND LOCAL AUTHORITY REGULATIONS.

طبقا للقرار الوزاري الصادر برقم ١٨١
٢٠٢٤/٢/٢٢
طبقا للمخطط المعتمد برقم ١٠٦٥٤
٢٠٢٤/٢/٢٧
يتم الالتزام بقيد ارتفاع القوات المسلحة
رقم الطلب رقم الترخيص قسيمة سداد
٢٠٢٤ ٢٠٢٤ ٢٠٢٤
روجع معماریا

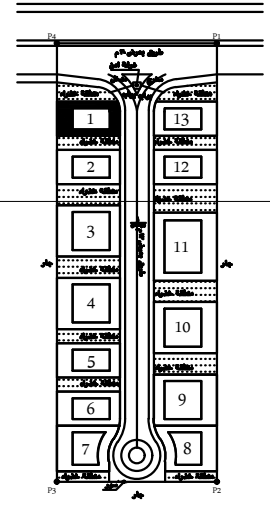

جمهورية مصر العربية
هيئة المجتمعات العمرانية الجديدة
جهاز تنمية مدينة ٦ أكتوبر

Client:
اشرف عبد الفتاح طاهر القاضي

Project:
RESIDENTIAL BUILDING
13 / A
Region 9 Green October


Project Description:
كمبوند سكني - فيلات منفصلة
قطعة رقم (١)

Title:
GROUND FLOOR PLAN

Purpose of Issue: FOR APPROVAL Status: FOR APPROVAL

Drawn by: Checked by: Approved by:

Project number: Scale: 1:50 Original drawing sheet size: A2
Drawing number: Rev. A

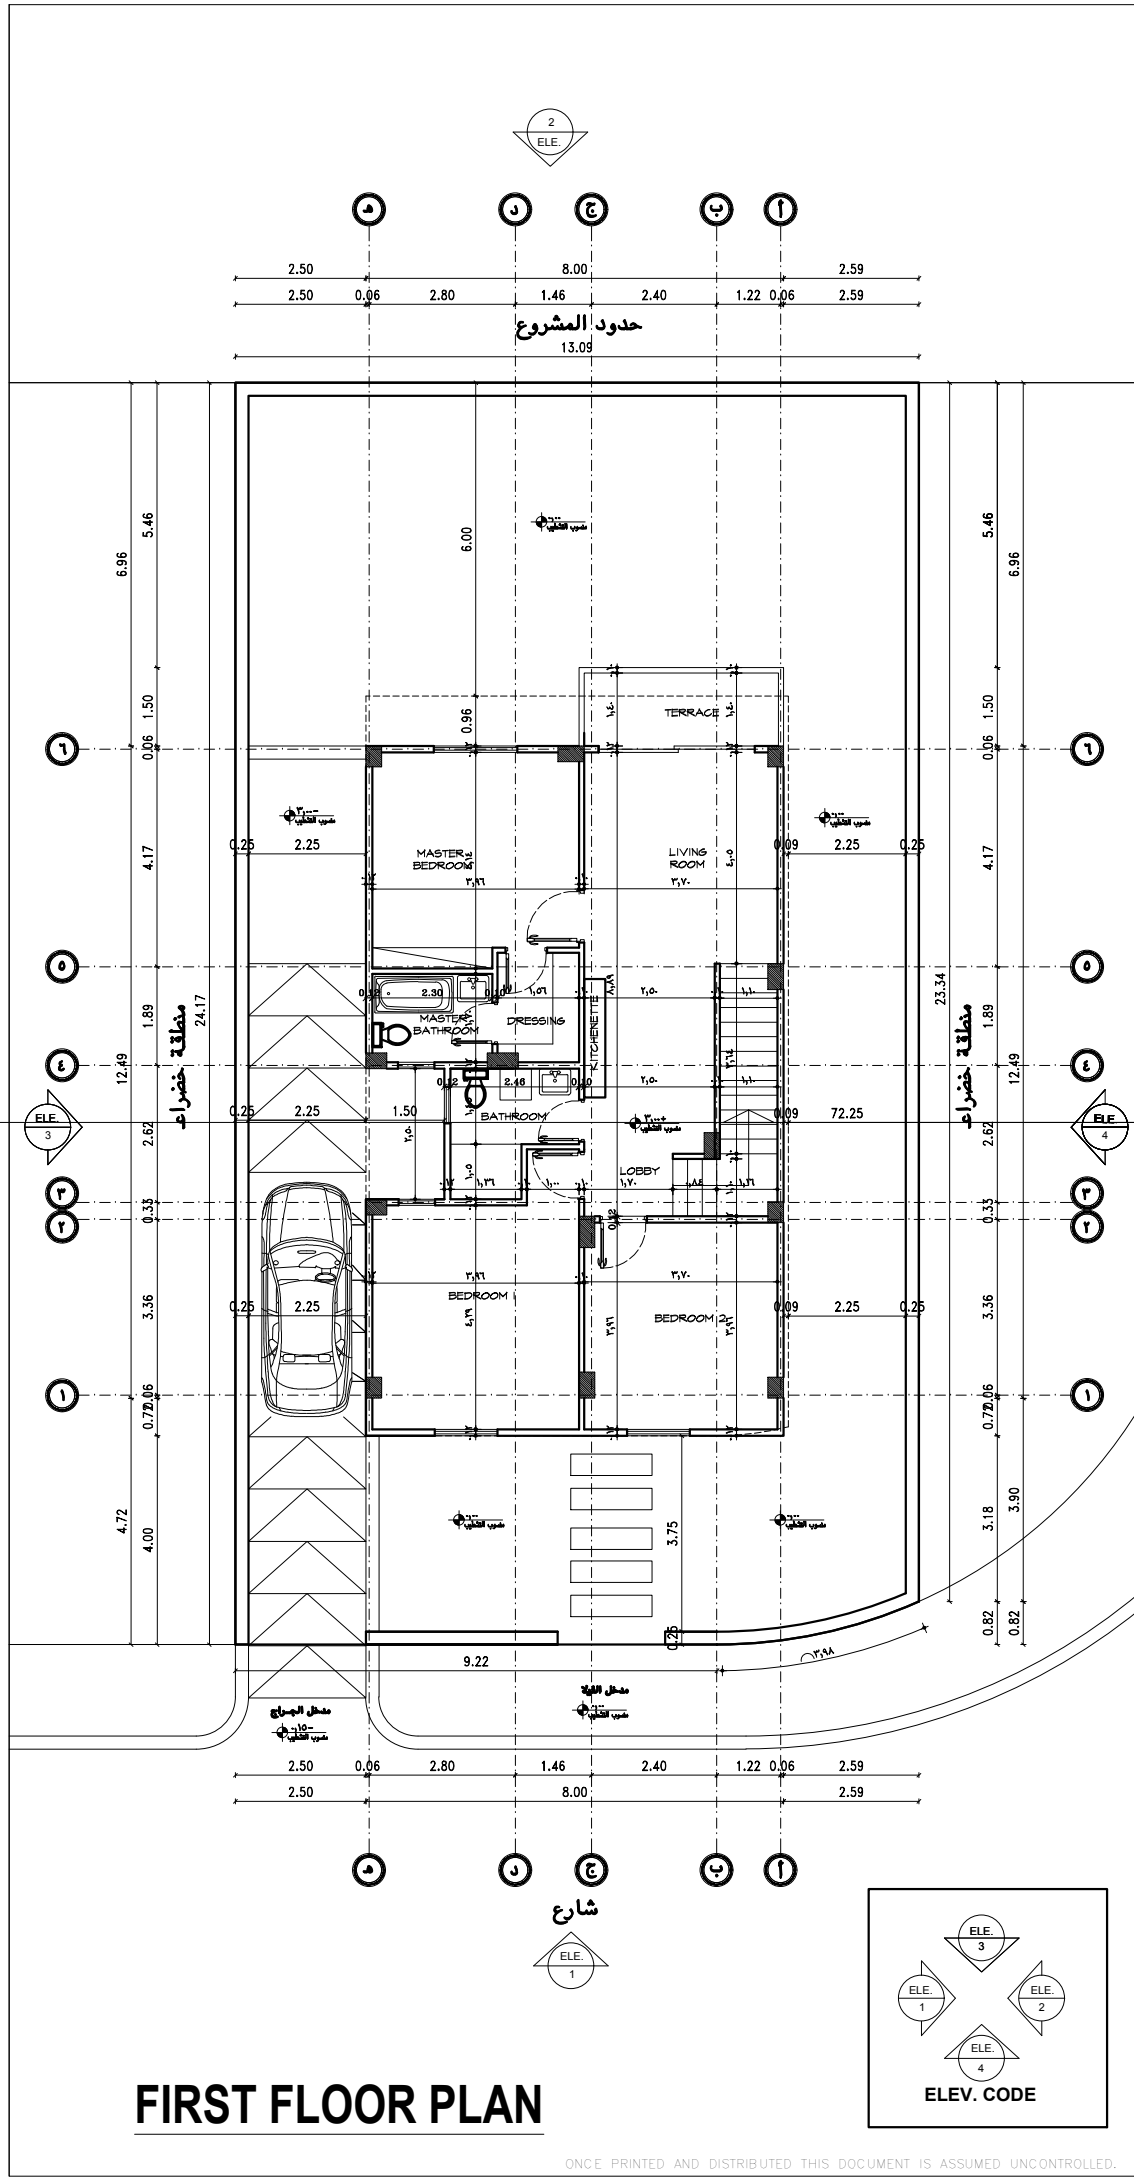


Municipality Approval

Notes:

1. ALL DIMENSIONS ARE IN MILLIMETRES AND LEVELS ARE IN METRES UNLESS OTHERWISE NOTED.
2. THIS DRAWING SHALL NOT BE SCALED ON PRINT OR ELECTRONICALLY. FIGURED DIMENSIONS SHALL BE CONSIDERED.
3. THIS DRAWING SHALL BE READ IN CONJUNCTION WITH ALL ARCHITECTS, SERVICE ENGINEERS AND RELEVANT DETAILS AND DRAWINGS.
4. ALL RELEVANT DETAILS, LEVELS AND DIMENSIONS ARE TO BE CHECKED ON SITE PRIOR TO COMMENCEMENT OF WORK. ANY DISCREPANCIES ARE TO BE BROUGHT TO THE ATTENTION OF THE ARCHITECT IMMEDIATELY.
5. THE ARCHITECT ACCEPTS NO RESPONSIBILITY FOR ERRORS RESULTING FROM MISINTERPRETATION OF THE DRAWINGS.
6. ALL WORK TO BE CARRIED OUT STRICTLY IN ACCORDANCE WITH NATIONAL BUILDING REGULATIONS AND LOCAL AUTHORITY REGULATIONS.

طبقا للقرار الوزاري الصادر برقم ١٨١
٢٠٢٤/٢/٢٢
طبقا للمخطط المعتمد برقم ١٠٦٥٤
٢٠٢٤/٢/٢٧
يتم الالتزام بقيد ارتفاع القوات المسلحة
رقم الطلب رقم الترخيص قسيمة سداد
٢٠٢٤ ٢٠٢٤ ٢٠٢٤
روجع معماريا

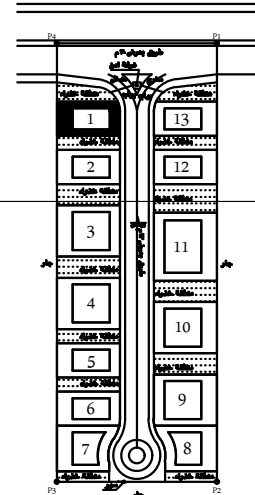

جمهورية مصر العربية
هيئة المجتمعات العمرانية الجديدة
جهاز تنمية مدينة ٦ أكتوبر

Client:
اشرف عبد الفتاح طاهر القاضي

Project:
RESIDENTIAL BUILDING
13 / A
Region 9 Green October


Project Description:
كمبوند سكني - فيلات منفصلة
قطعة رقم (١)

Title:
FIRST FLOOR PLAN

Purpose of Issue:	FOR APPROVAL	Status:	FOR APPROVAL
Drawn by:	Checked by:	Approved by:	
Project number	Scale	Original drawing sheet size	
	1:50	A2	
Drawing number		Rev.	A

ONCE PRINTED AND DISTRIBUTED THIS DOCUMENT IS ASSUMED UNCONTROLLED.

All rights reserved. No part of this drawing may be reproduced or transmitted in any form by any means without written permission of the copyright holder.

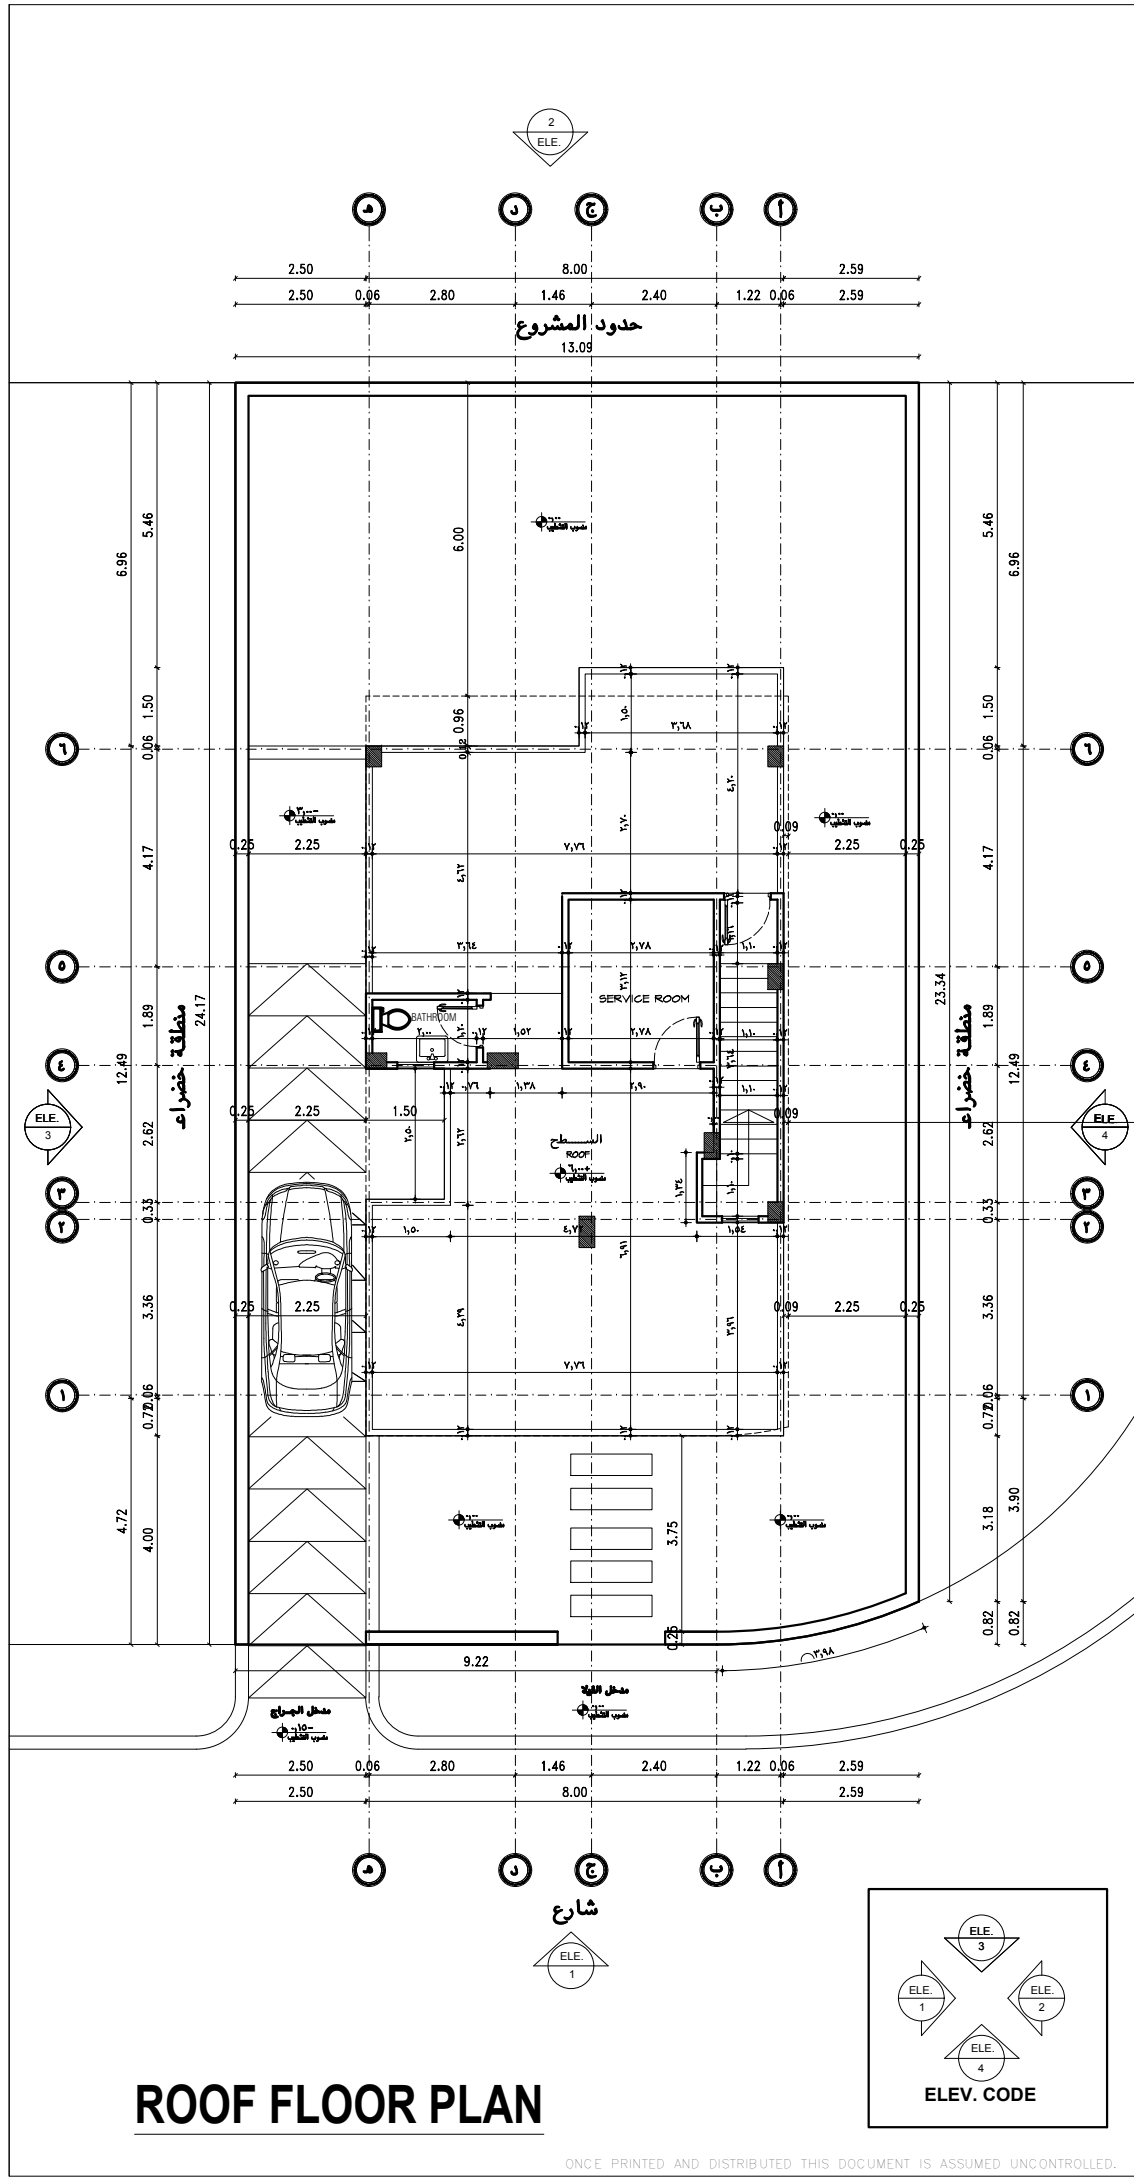


Municipality Approval

Notes:

1. ALL DIMENSIONS ARE IN MILLIMETRES AND LEVELS ARE IN METRES UNLESS OTHERWISE NOTED.
2. THIS DRAWING SHALL NOT BE SCALED ON PRINT OR ELECTRONICALLY. FIGURED DIMENSIONS SHALL BE CONSIDERED.
3. THIS DRAWING SHALL BE READ IN CONJUNCTION WITH ALL ARCHITECTS, SERVICE ENGINEERS AND RELEVANT DETAILS AND DRAWINGS.
4. ALL RELEVANT DETAILS, LEVELS AND DIMENSIONS ARE TO BE CHECKED ON SITE PRIOR TO COMMENCEMENT OF WORK. ANY DISCREPANCIES ARE TO BE BROUGHT TO THE ATTENTION OF THE ARCHITECT IMMEDIATELY.
5. THE ARCHITECT ACCEPTS NO RESPONSIBILITY FOR ERRORS RESULTING FROM MISINTERPRETATION OF THE DRAWINGS.
6. ALL WORK TO BE CARRIED OUT STRICTLY IN ACCORDANCE WITH NATIONAL BUILDING REGULATIONS AND LOCAL AUTHORITY REGULATIONS.

طبقا للقرار الوزاري الصادر برقم ١٨١
٢٠٢٤/٢/٢٢
طبقا للمخطط المعتمد برقم ١٠٦٥٤
٢٠٢٤/٢/٢٧
يتم الالتزام بقيد ارتفاع المساحة
رقم الطلب رقم الترخيص قسيمة سداد
٢٠٢٤ ٢٠٢٤ ٢٠٢٤
روجع معماريا

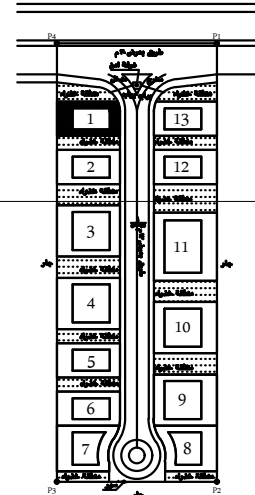

جمهورية مصر العربية
هيئة المجتمعات العمرانية الجديدة
جهاز تنمية مدينة ٦ أكتوبر

Client:
اشرف عبد الفتاح طاهر القاضي

Project:
RESIDENTIAL BUILDING
13 / A
Region 9 Green October

Project Description:
كمبوند سكني - فيلات منفصلة
قطعة رقم (١)

Title:
--
ROOF FLOOR PLAN

Purpose of Issue: FOR APPROVAL Status: FOR APPROVAL

Drawn by: Checked by: Approved by:

Project number: Scale: 1:50 Original drawing sheet size: A2

Drawing number: Rev. A